



GENERAL NOTES

1. All lanes are to be open after daylight working hours.
2. See Standard Drawing 801-TCLG-01 for standard notes and legend.

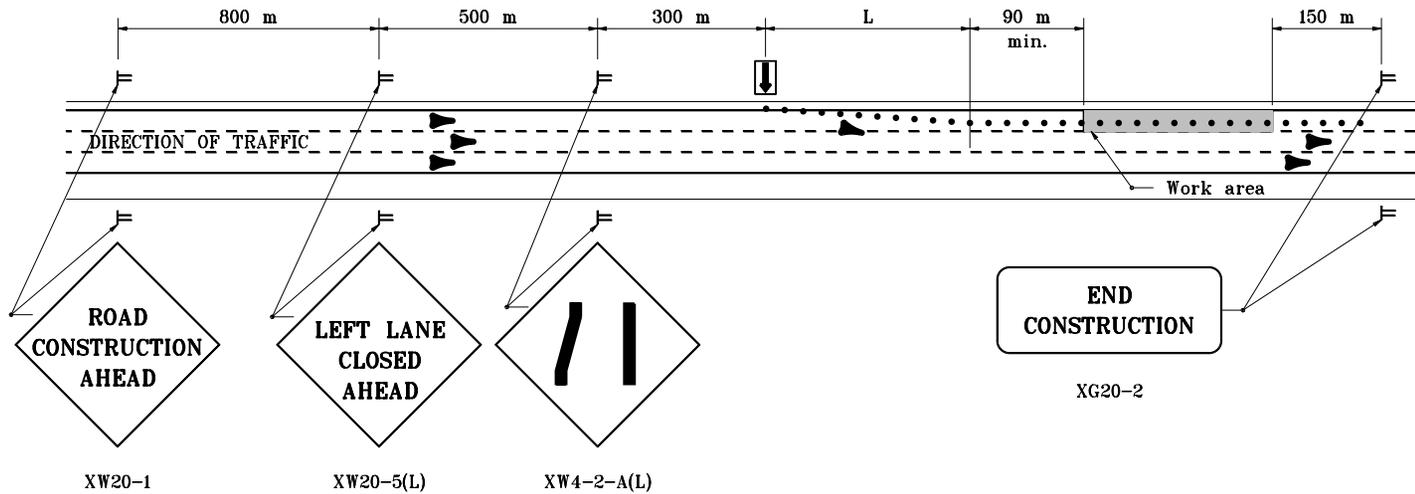


TYPICAL APPLICATION ON 6 - LANE DIVIDED HIGHWAY WHERE LEFT LANE IS CLOSED

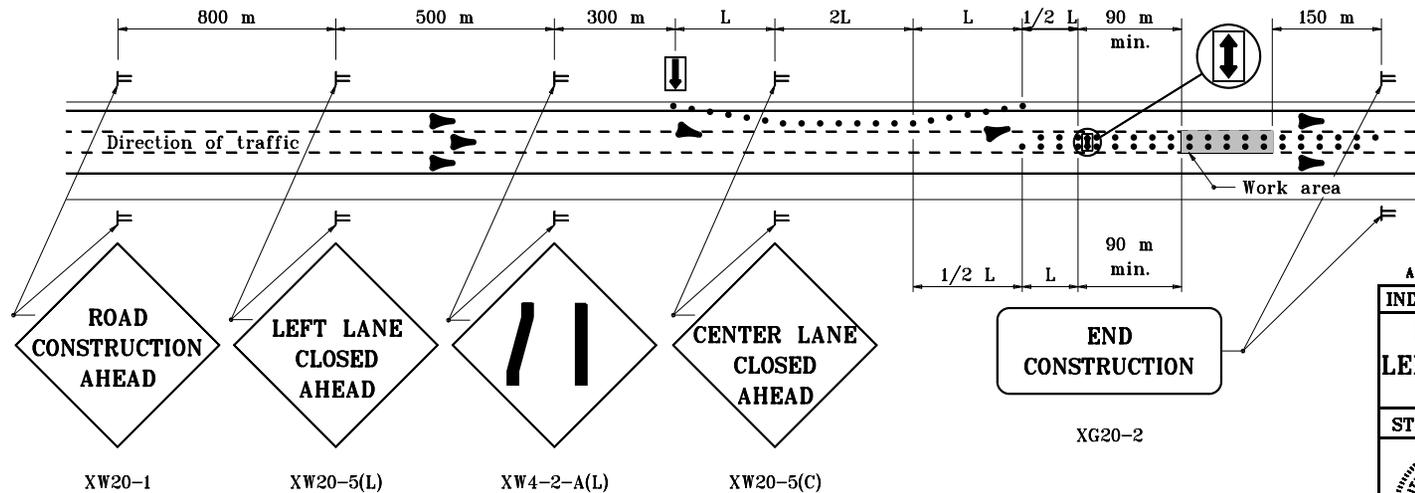

TYPICAL APPLICATION ON 6 - LANE DIVIDED HIGHWAY WHERE CENTER LANE IS CLOSED

All dimensions are in mm unless otherwise specified.

INDIANA DEPARTMENT OF TRANSPORTATION
DAYLIGHT LANE CLOSURES
LEFT OR CENTER LANE CLOSED
 MAY 1997
 STANDARD DRAWING NO. 801-TCLC-06

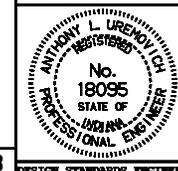

/s/ Anthony L. Uremovich 5-01-97
 DESIGN STANDARDS ENGINEER DATE

/s/ Donald W. Lucas 5-01-97
 CHIEF HIGHWAY ENGINEER DATE